
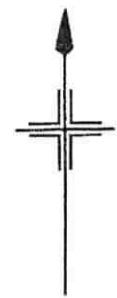


H.M. LAND REGISTRY		TITLE NUMBER		
		SL105440		
ORDNANCE SURVEY PLAN REFERENCE	SJ7009 SJ7010		Scale 1/1250	
ADMINISTRATIVE AREA	WREKIN		© Crown Copyright	

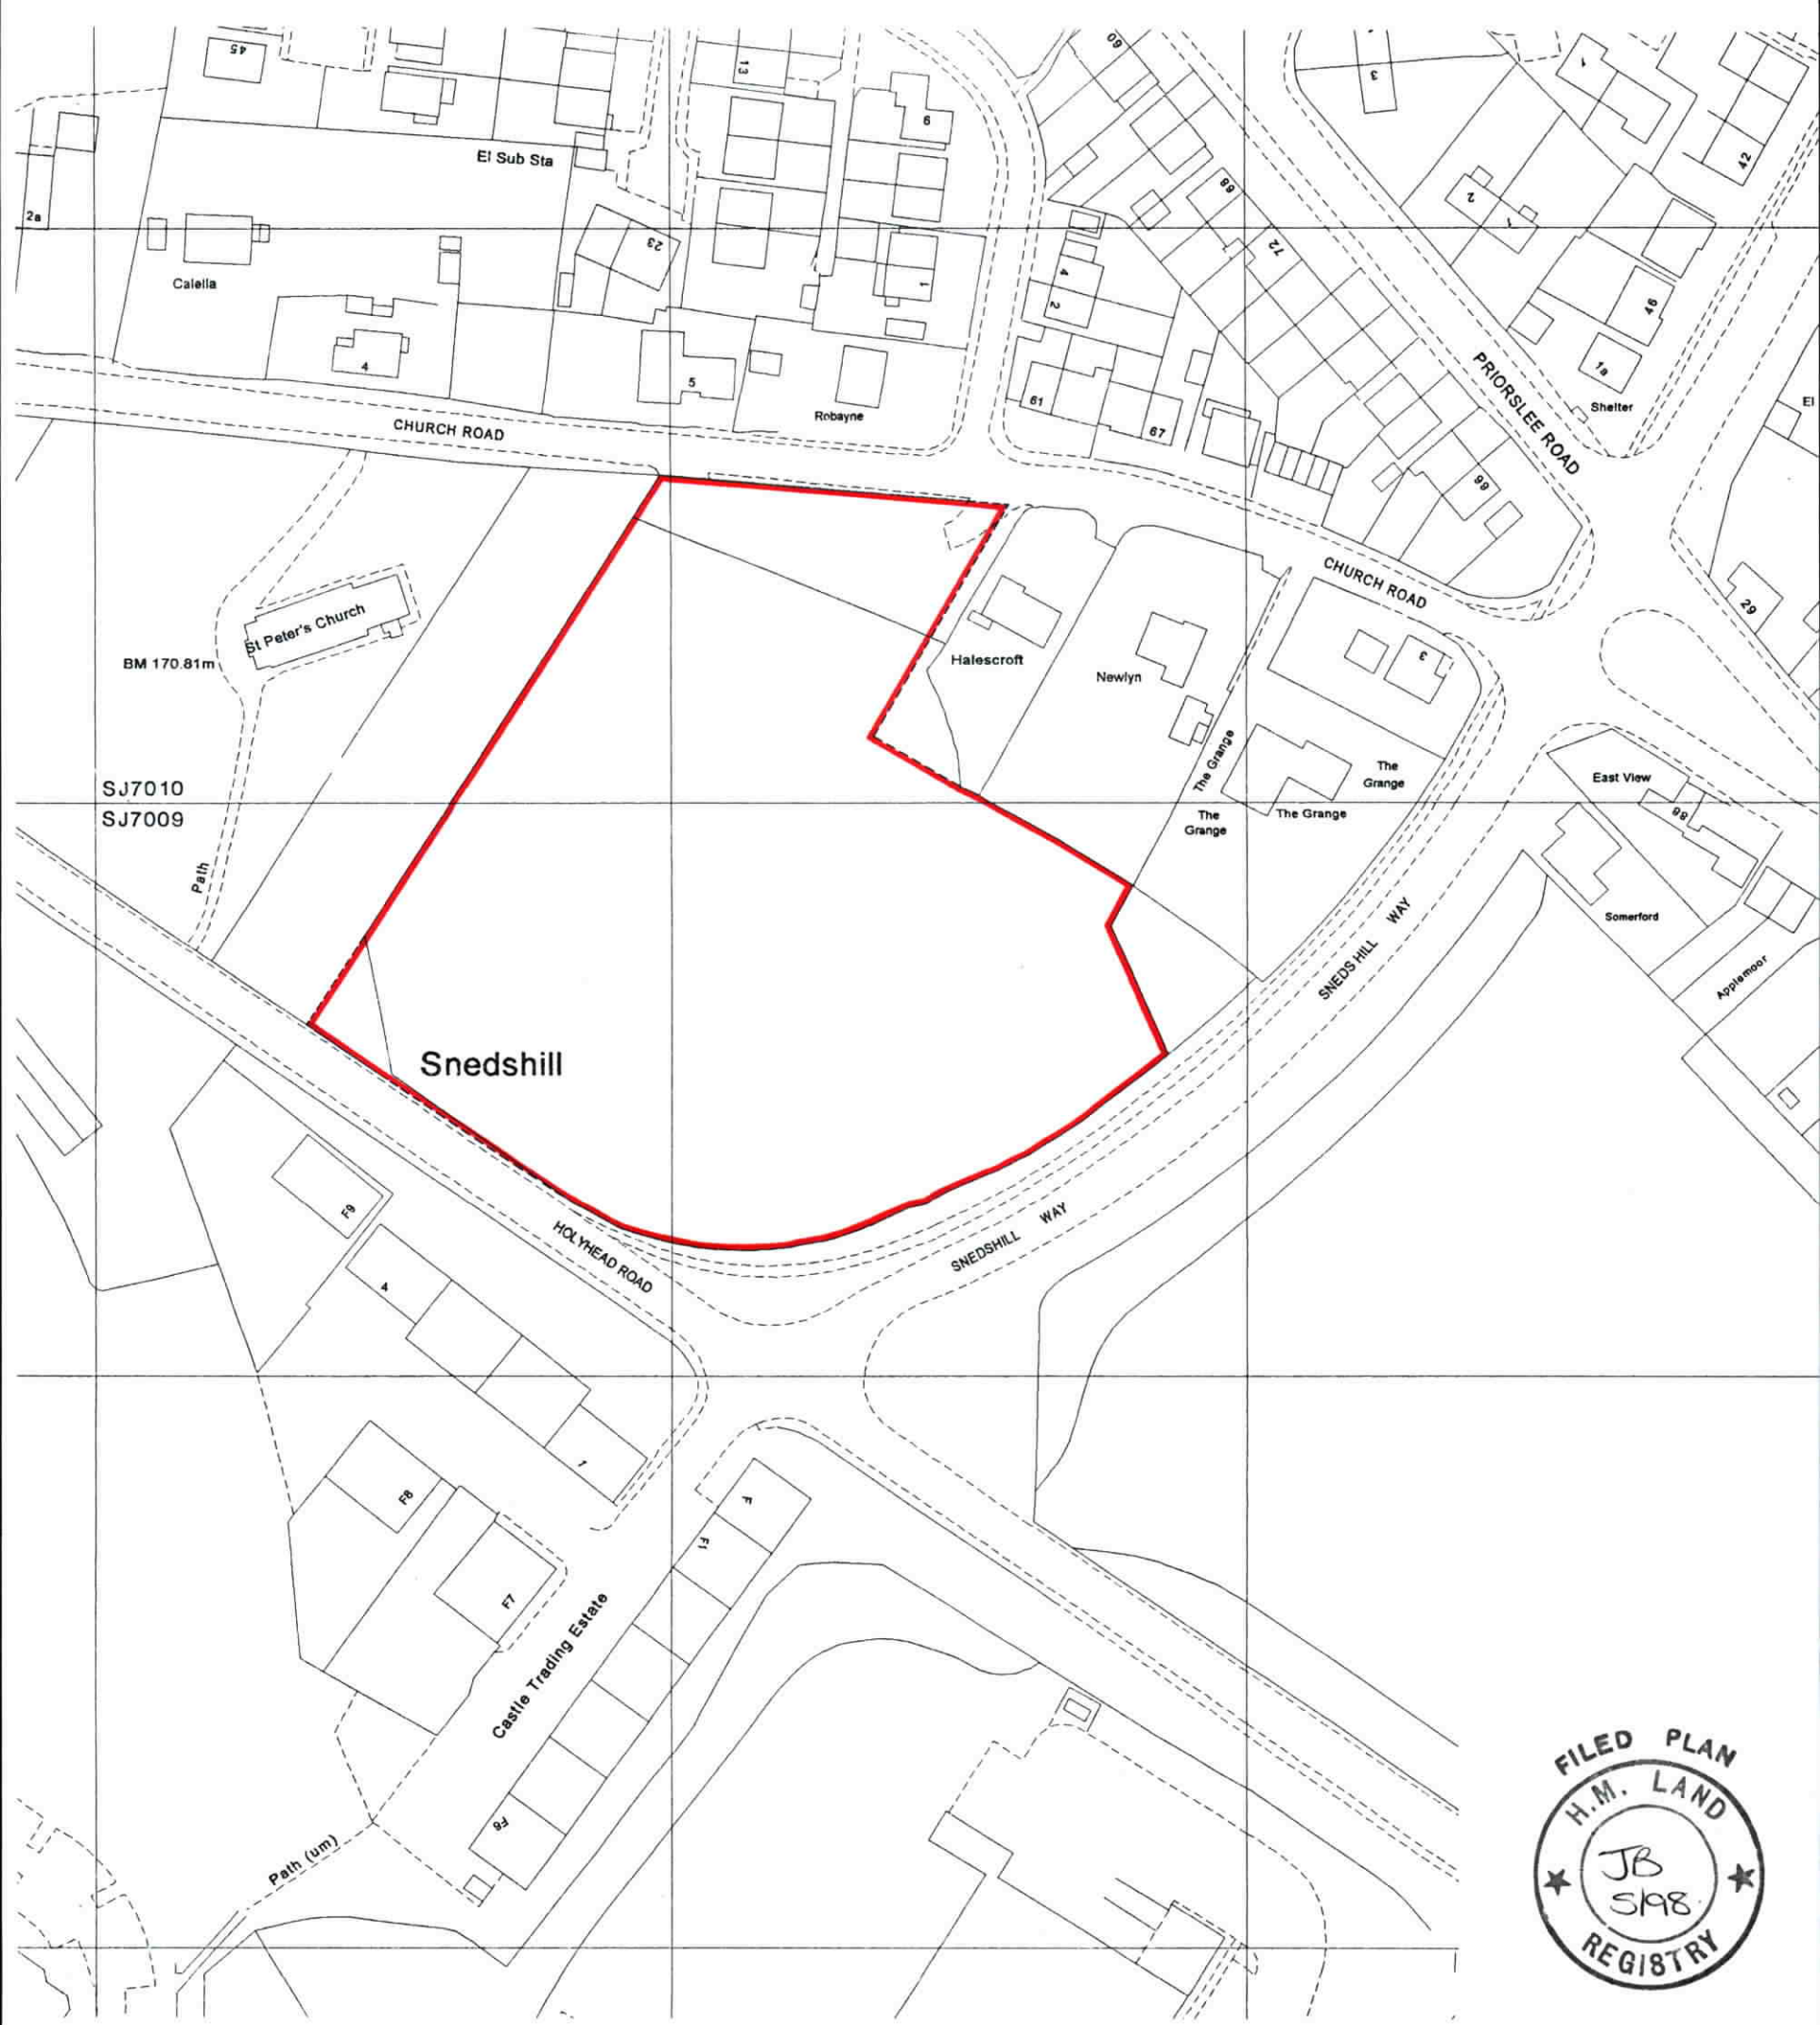

This is a print of the view of the title plan obtained from Land Registry showing the state of the title plan on 29 November 2016 at 16:37:10. This title plan shows the general position, not the exact line, of the boundaries. It may be subject to distortions in scale. Measurements scaled from this plan may not match measurements between the same points on the ground.

This title is dealt with by Land Registry, Telford Office.

©Crown Copyright. Produced by Land Registry. Reproduction in whole or in part is prohibited without the prior written permission of Ordnance Survey. Licence Number 100026316.